


1 PEDESTRIAN ACCESS  
PLAN  
SCALE 1:50

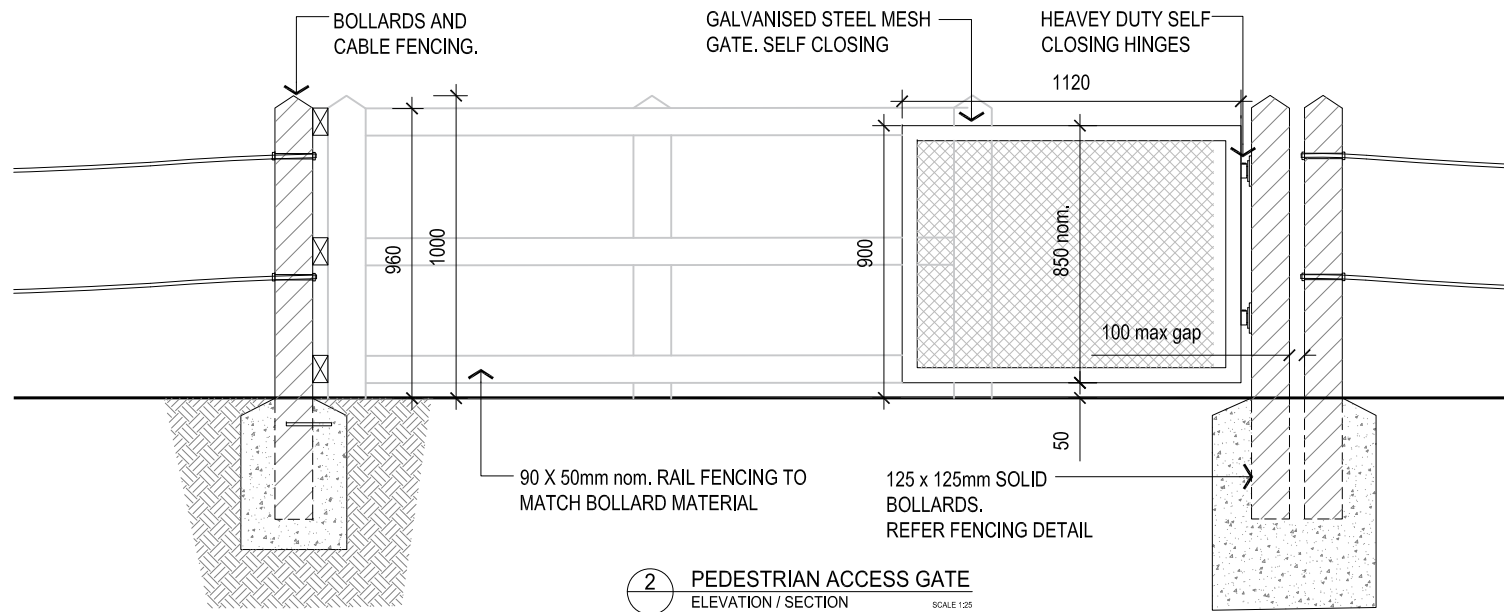

2 PEDESTRIAN ACCESS GATE  
ELEVATION / SECTION  
SCALE 1:25

- NOTES:**
- FENCING GATE TO BE GALVANISED STEEL WITH HEAVY DUTY SELF CLOSING HINGES.
- ALL MATERIALS ARE TO CONFORM TO THE FOLLOWING STANDARDS:
- COMPOSITE MATERIALS: ASTM D7032-17 Standard Specification for Establishing Performance Ratings for Wood-Plastic Composite and Plastic Lumber Deck Boards, Stair Treads, Guards, and Handrails.
  - CONCRETE: AS 1379-2007 Specification and supply of concrete.
  - GALVANISED FITTINGS: AS/NZS 1214:2016 Hot-dip galvanised coatings on threaded fastener (ISO metric coarse thread series) (ISO 10684:2004, MOD)
  - GALVANISED MATERIALS: AS/NZS 4680:2006 Hot-dip galvanised (zinc) coatings on fabricated ferrous articles.
  - STAINLESS STEEL: AS 2837, 316 Grade.
  - All materials to be fire-rated.



PO Box 119  
1079 Pascoe Vale Road  
Broadmeadows  
Victoria 3047  
Telephone  
(03) 9205 2200  
Facsimile  
(03) 9309 0109  
<http://www.hume.vic.gov.au>

<b>HUME STANDARD LANDSCAPE DRAWING</b>	
STATUS:	FOR USE
DATE ISSUED:	JULY, 2020
SCALE:	AS SHOWN @A4

**DRAWING TITLE:**

**CONSERVATION RESERVE - PEDESTRIAN ACCESS**

**DRAWING NO.**

**SLD - 10.2**