


YELLOW PLASTIC CAP TO BE WIRE FIXED AND TAPED TO TOP OF STAR PICKET. TOP WIRE THROUGH CAP TO BE SECURED BY ZIP TAPE

STEEL OR APPROVED STAR PICKET MIN. 1.2m ABOVE GROUND. SECURE FIRMLY INTO SUBGRADE AND COMPACT AROUND

MIN. 3 TO MAX. 5 GALVANISED STEEL WIRES OF 2.5mmØ FED THROUGH IN STAR PICKETS. INSTALL STRAINER WIRE OF 2.5mmØ WHERE REQUIRED

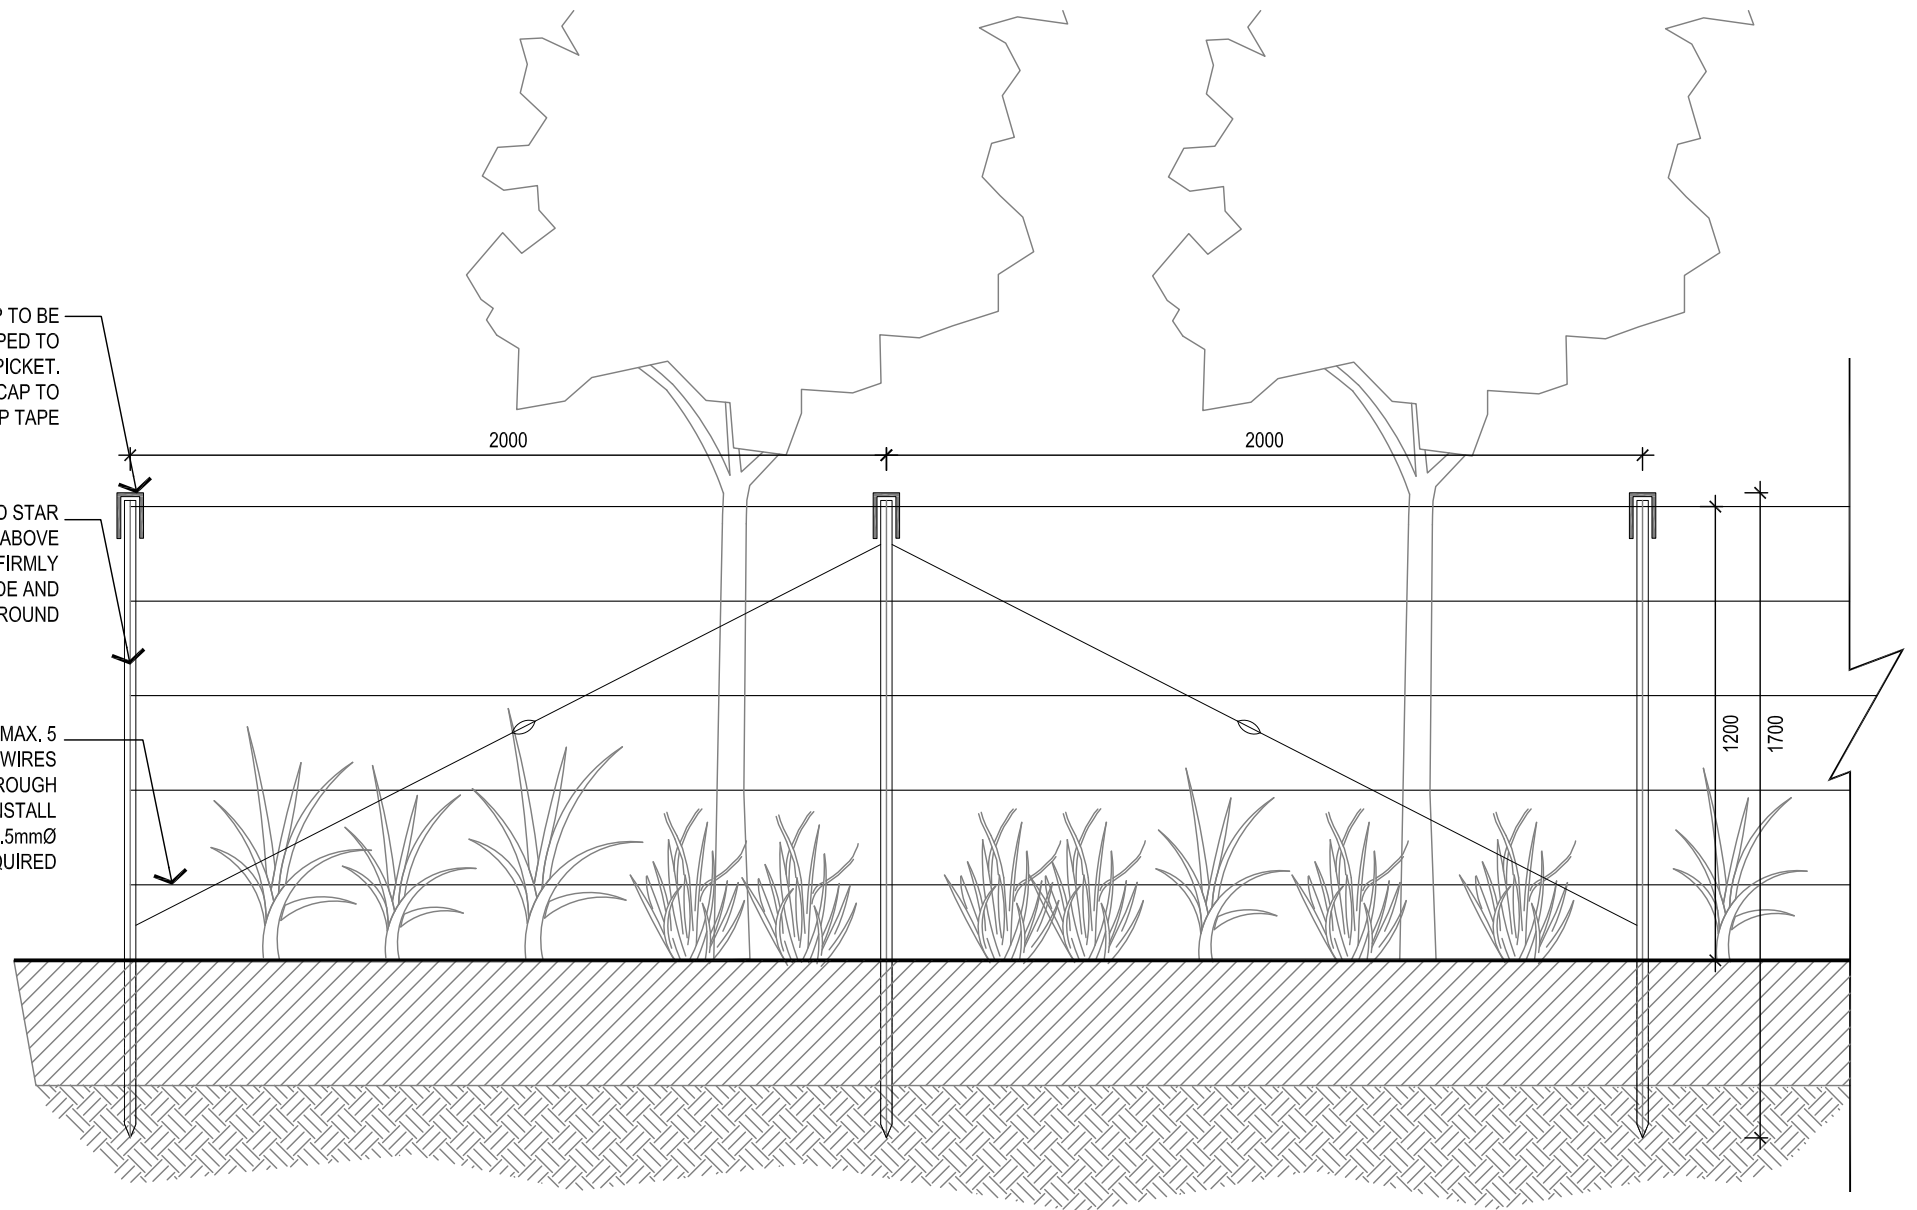

01 TEMPORARY STAR PICKET FENCING SECTION 1:20



PO Box 119
1079 Pascoe Vale Road
Broadmeadows
Victoria 3047
Telephone
(03) 9205 2200
Facsimile
(03) 9309 0109
<http://www.hume.vic.gov.au>

STATUS: FOR REVIEW
CREATED: 08 / 01 / 2014
UPDATE DATE: 14 / 09 / 2017
SCALE: AS SHOWN

STANDARD LANDSCAPE DRAWING

FENCING -TEMPORARY STAR PICKET FENCE

DRAWING NO.

SLD - 3.5