
NOTE:

ALL PLANTS MUST BE INSPECTED AND APPROVED BY THE SUPERINTENDENT PRIOR TO PLANTING. ALL PLANTS TO BE HEALTHY SPECIMENS, FREE OF PESTS AND DISEASES.

WATERING NOTE:

ALL PLANTS TO BE WELL WATERED PRIOR TO PLANTING SO ROOTBALL IS SATURATED.

POST PLANTING, WATER AGAIN SO ROOTBALL IS SATURATED. APPLY WATER AT A SLOW RATE TO ENSURE MULCH IS NOT DISPERSED.

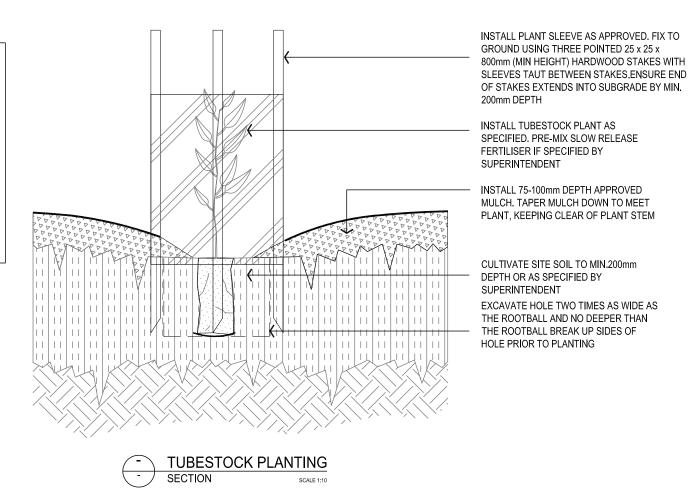



PO Box 119 1079 Pascoe Vale Road Broadmeadows Victoria 3047 Telephone (03) 9205 2200 Facsimile (03) 9309 0109 http://www.hume.vlc.gov.au

STATUS: FOR REVIEW

CREATED: 28/03/2014

UPDATE DATE: 31/03/2014

SCALE: 1:10 @A4

STANDARD LANDSCAPE DRAWING

TUBESTOCK PLANTING

DRAWING NO.

SLD - 1.3