



1 CONSERVATION RESERVE AND ROAD INTERFACE
PLAN
SCALE 1:100

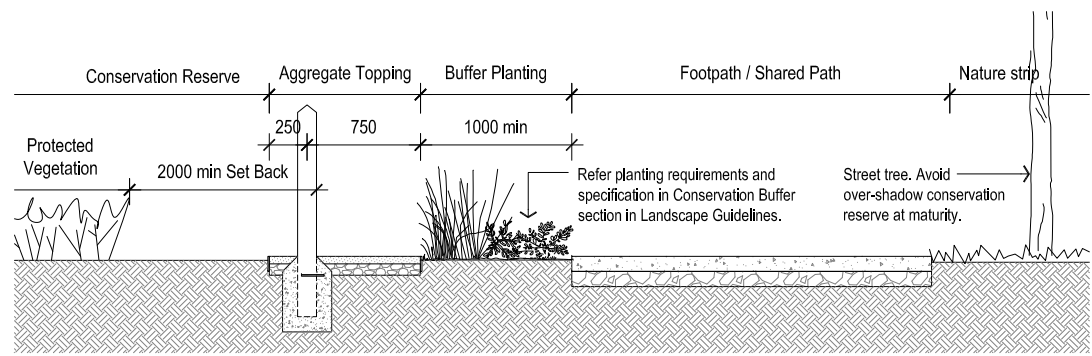


2 CONSERVATION RESERVE AND ROAD INTERFACE
SECTION
SCALE 1:50

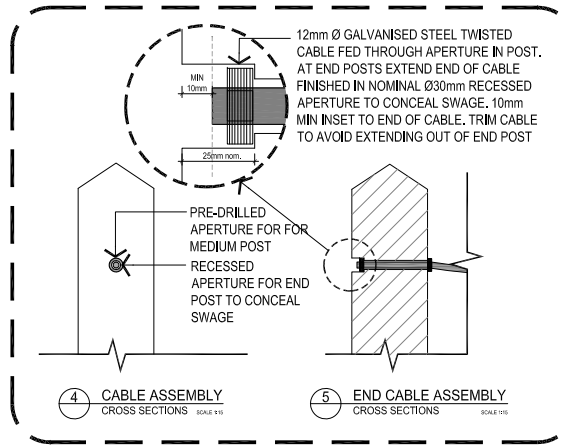


4 CABLE ASSEMBLY CROSS SECTIONS SCALE 1:10
5 END CABLE ASSEMBLY CROSS SECTIONS SCALE 1:10

- NOTES:**
- BOLLARD / POST WIDTHS:**
- 125 x 125mm
- APPROVED BOLLARD MATERIALS:**
- Solid Wood Plastic Composite, charcoal color
 - Solid Recycle Plastic, charcoal color
 - Materials to be fire-rated

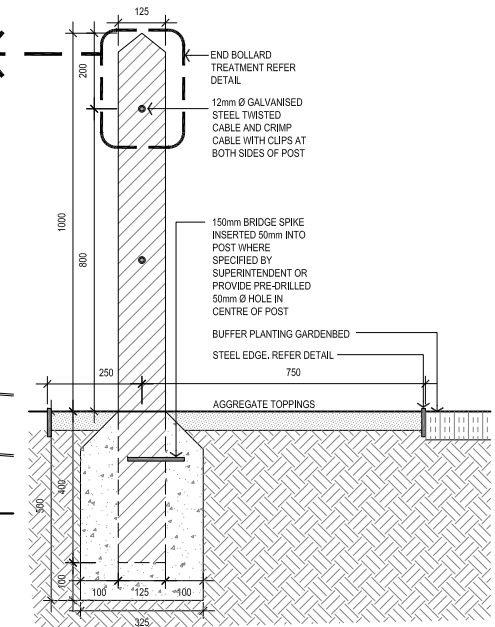

4 BOLLARD
DETAIL SECTION
SCALE 1:20

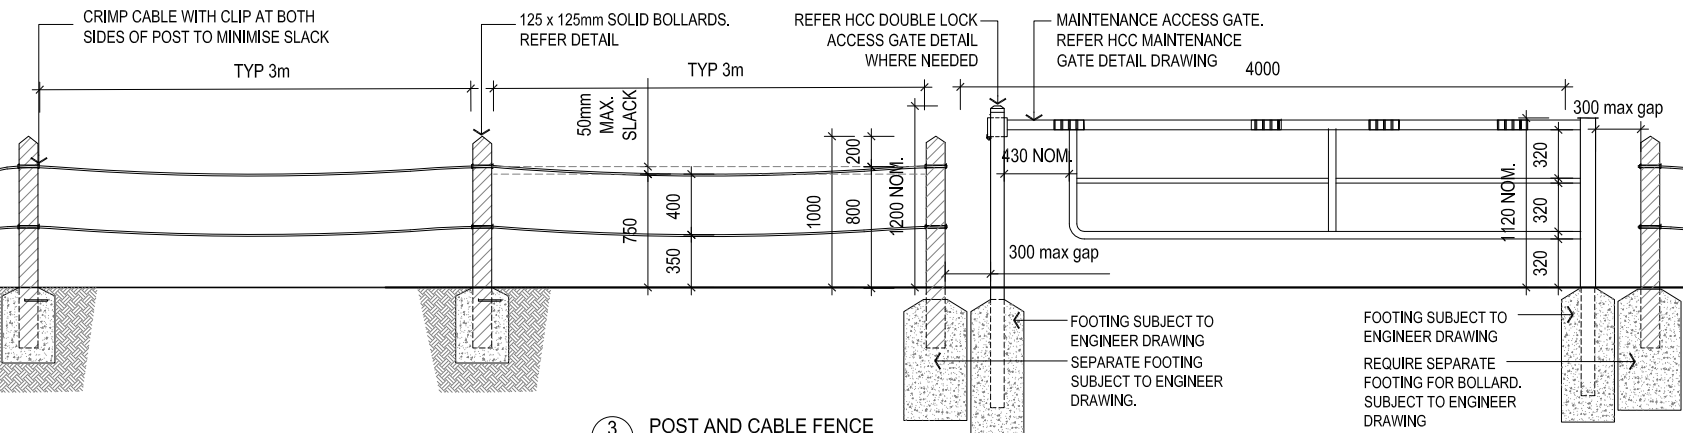

3 POST AND CABLE FENCE
ELEVATION / SECTION
SCALE 1:50