


NOTE:

WHERE UNAVOIDABLE, SLOPES MAY BE BENCHED.
BENCHES ARE TO BE NO MORE THAN 900mm HIGH.

GRADES STEEPER THAN 1:3 REQUIRE APPROPRIATE RETAINING WALLS OR
STRUCTURES TO COMPLY WITH CURRENT BUILDING REGULATIONS AND
AUSTRALIAN STANDARDS.

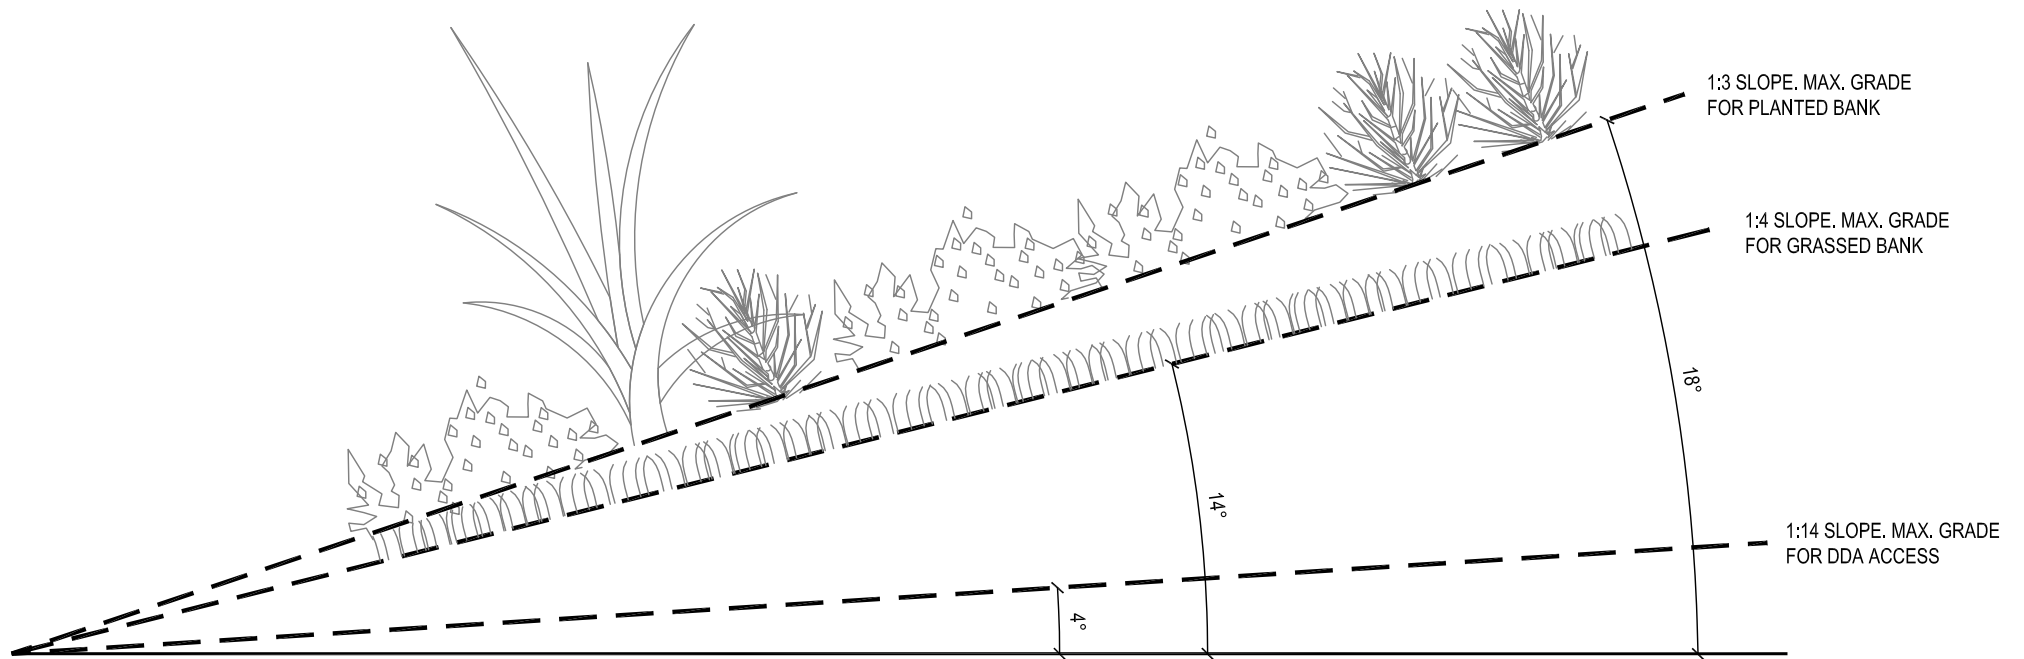

GRADE FOR PLANTING AND ACCESS
CROSS SECTION

1:5



PO Box 119
1079 Pascoe Vale Road
Broadmeadows
Victoria 3047
Telephone
(03) 9205 2200
Facsimile
(03) 9309 0109
<http://www.hume.vic.gov.au>

STATUS: FOR REVIEW
CREATED: 27/11/2013
UPDATE DATE: 31/03/2014
SCALE: 1:10 @A4

STANDARD LANDSCAPE DRAWING

GRADE FOR PLANTING AND ACCESS

DRAWING NO.

SLD - 1.4